




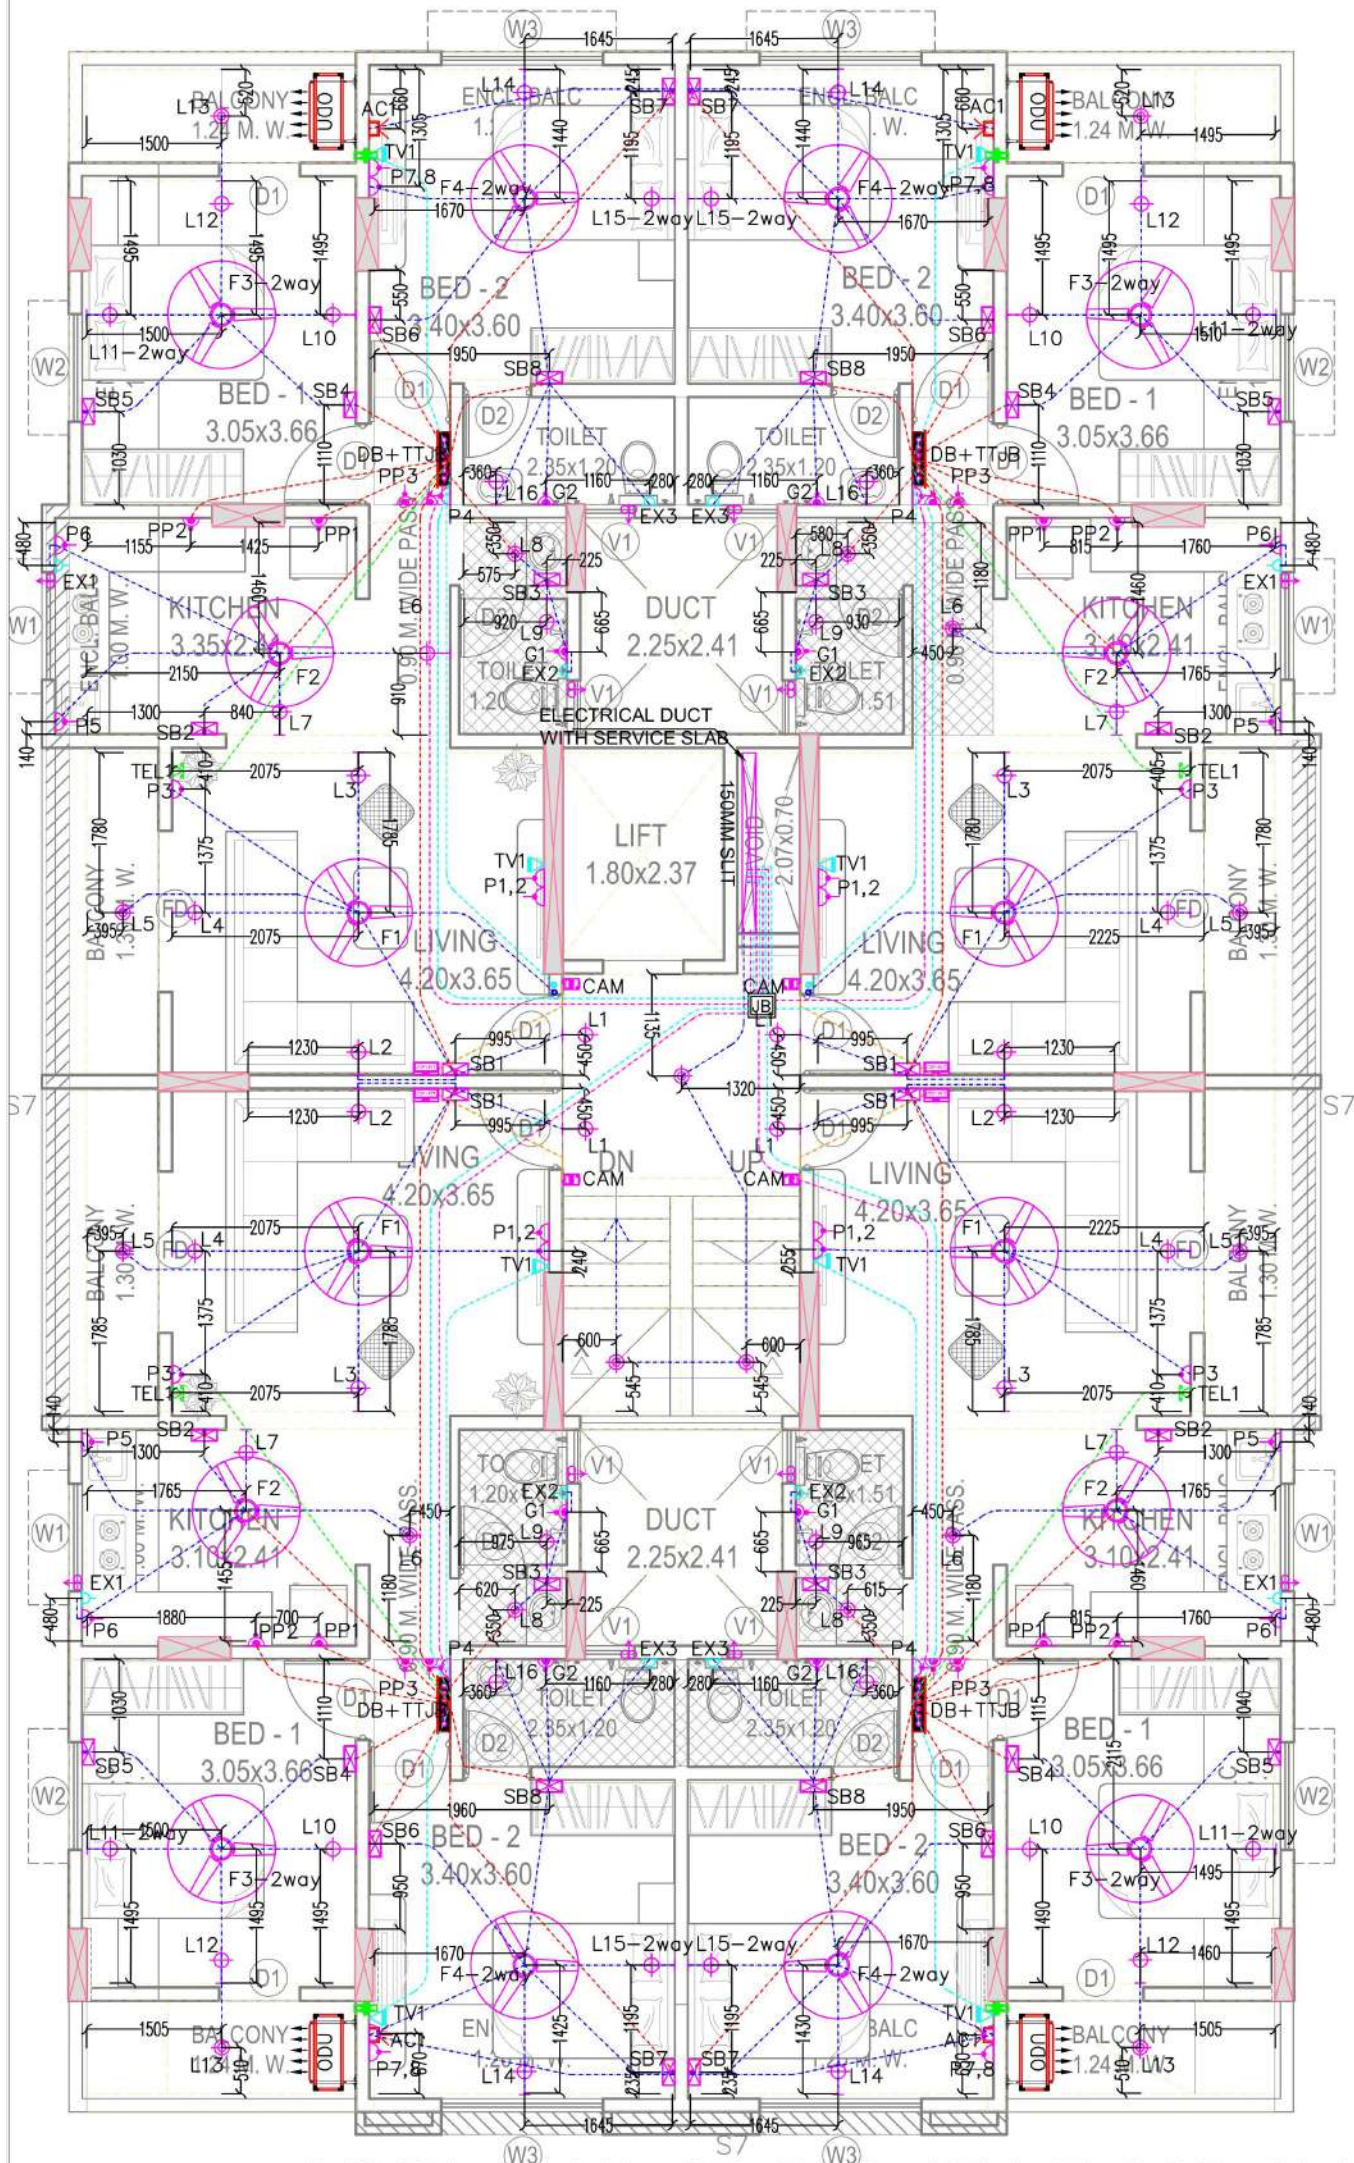

INDEX PLAN OF RCC 6TH FLOOR SLA

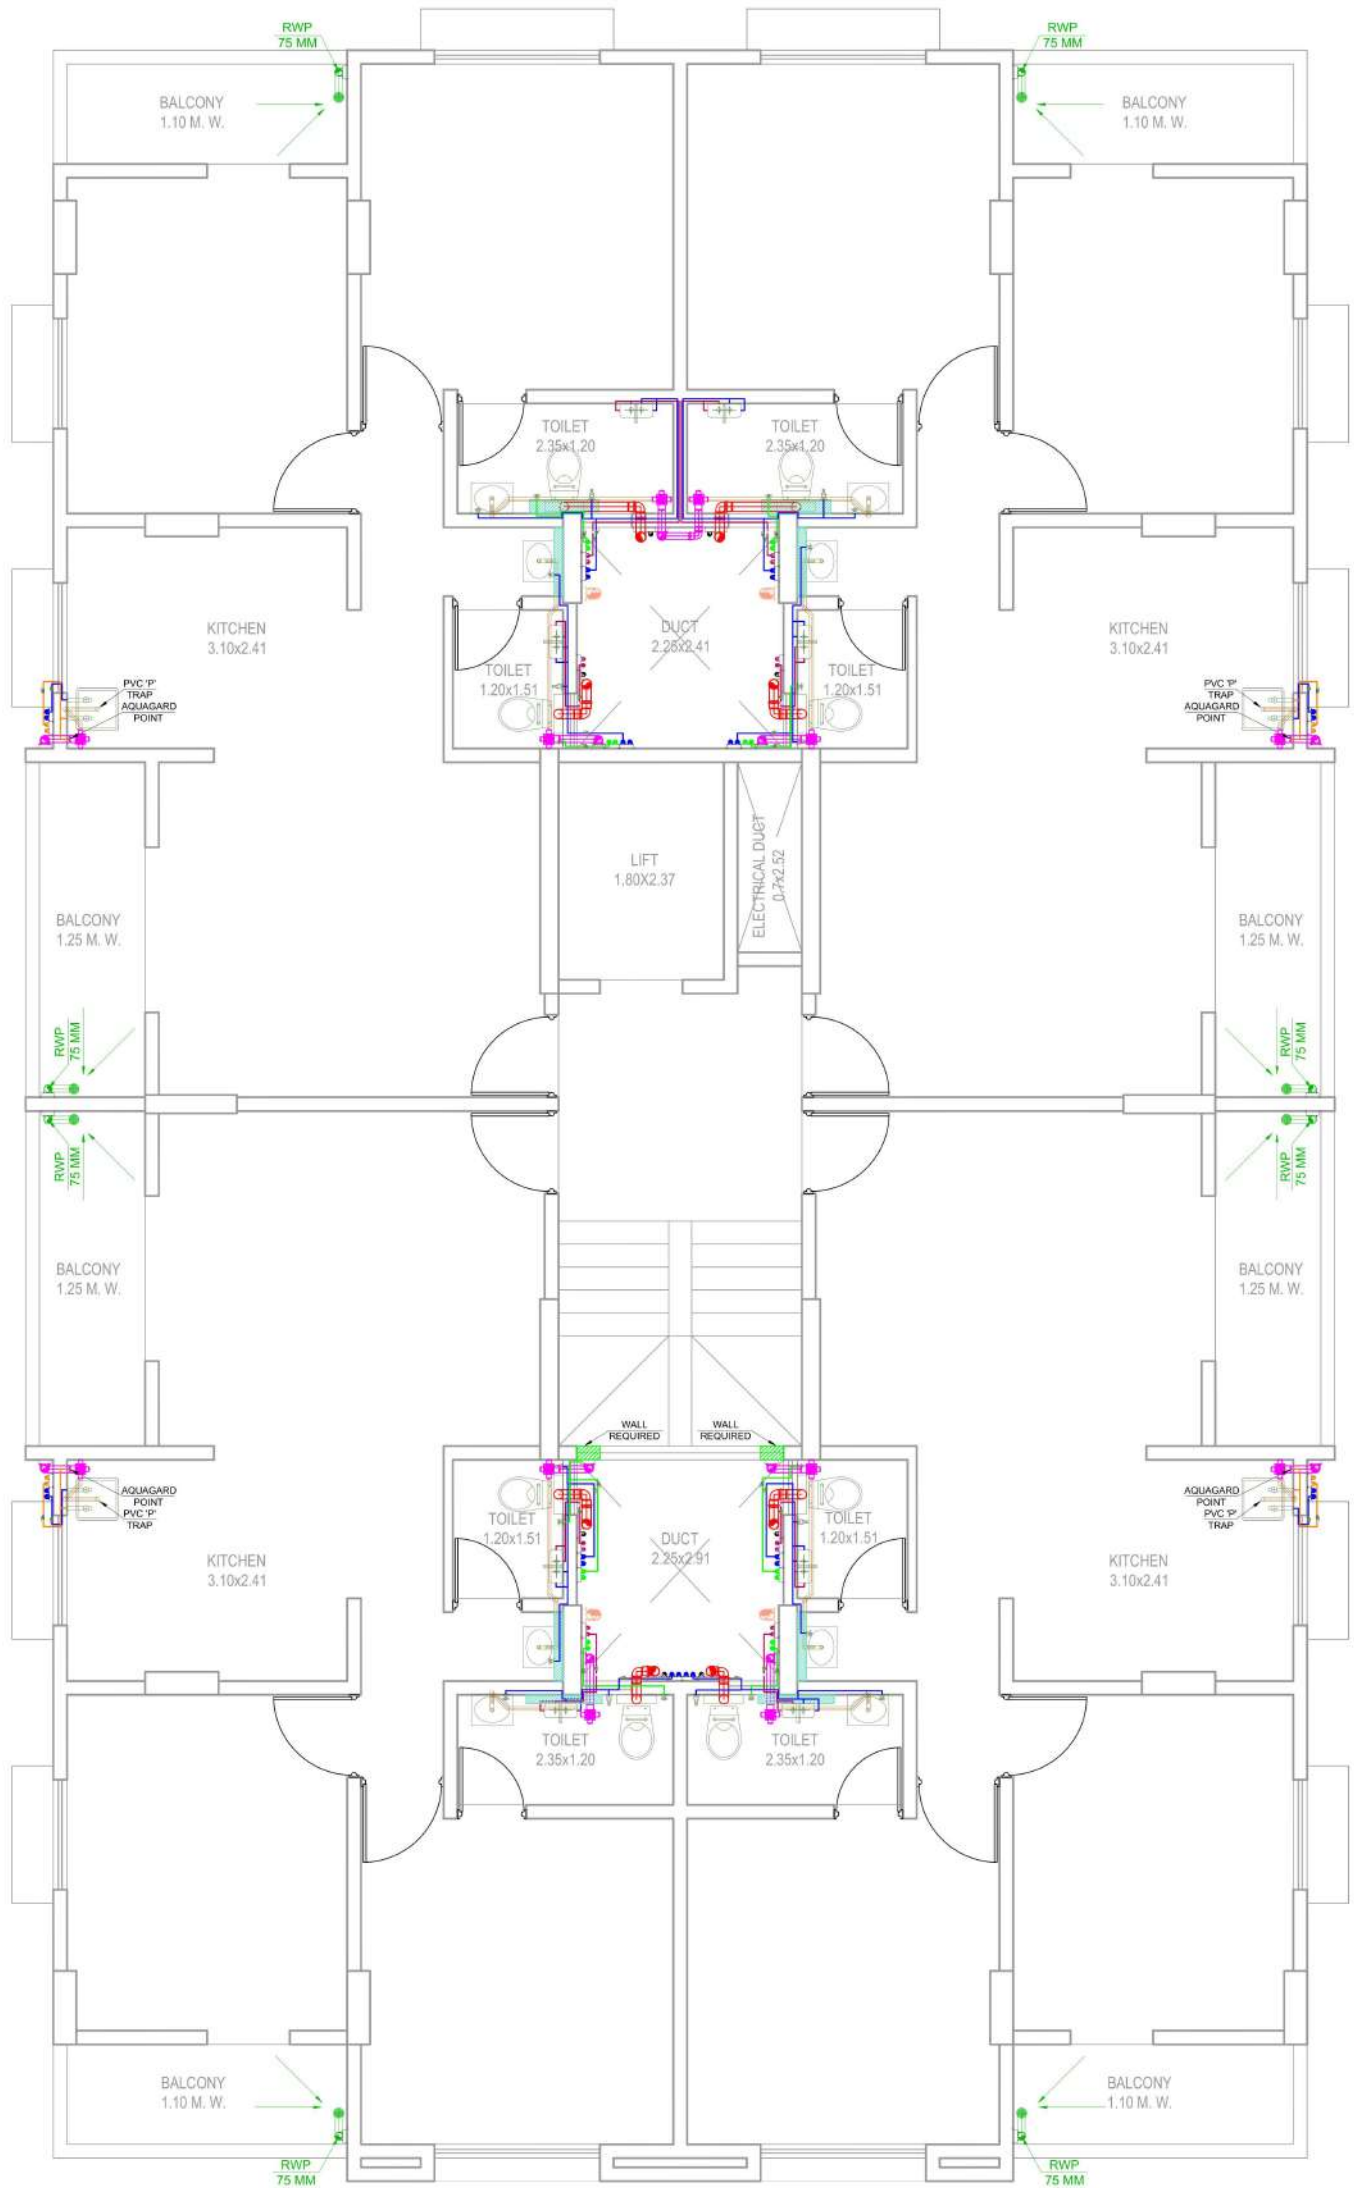

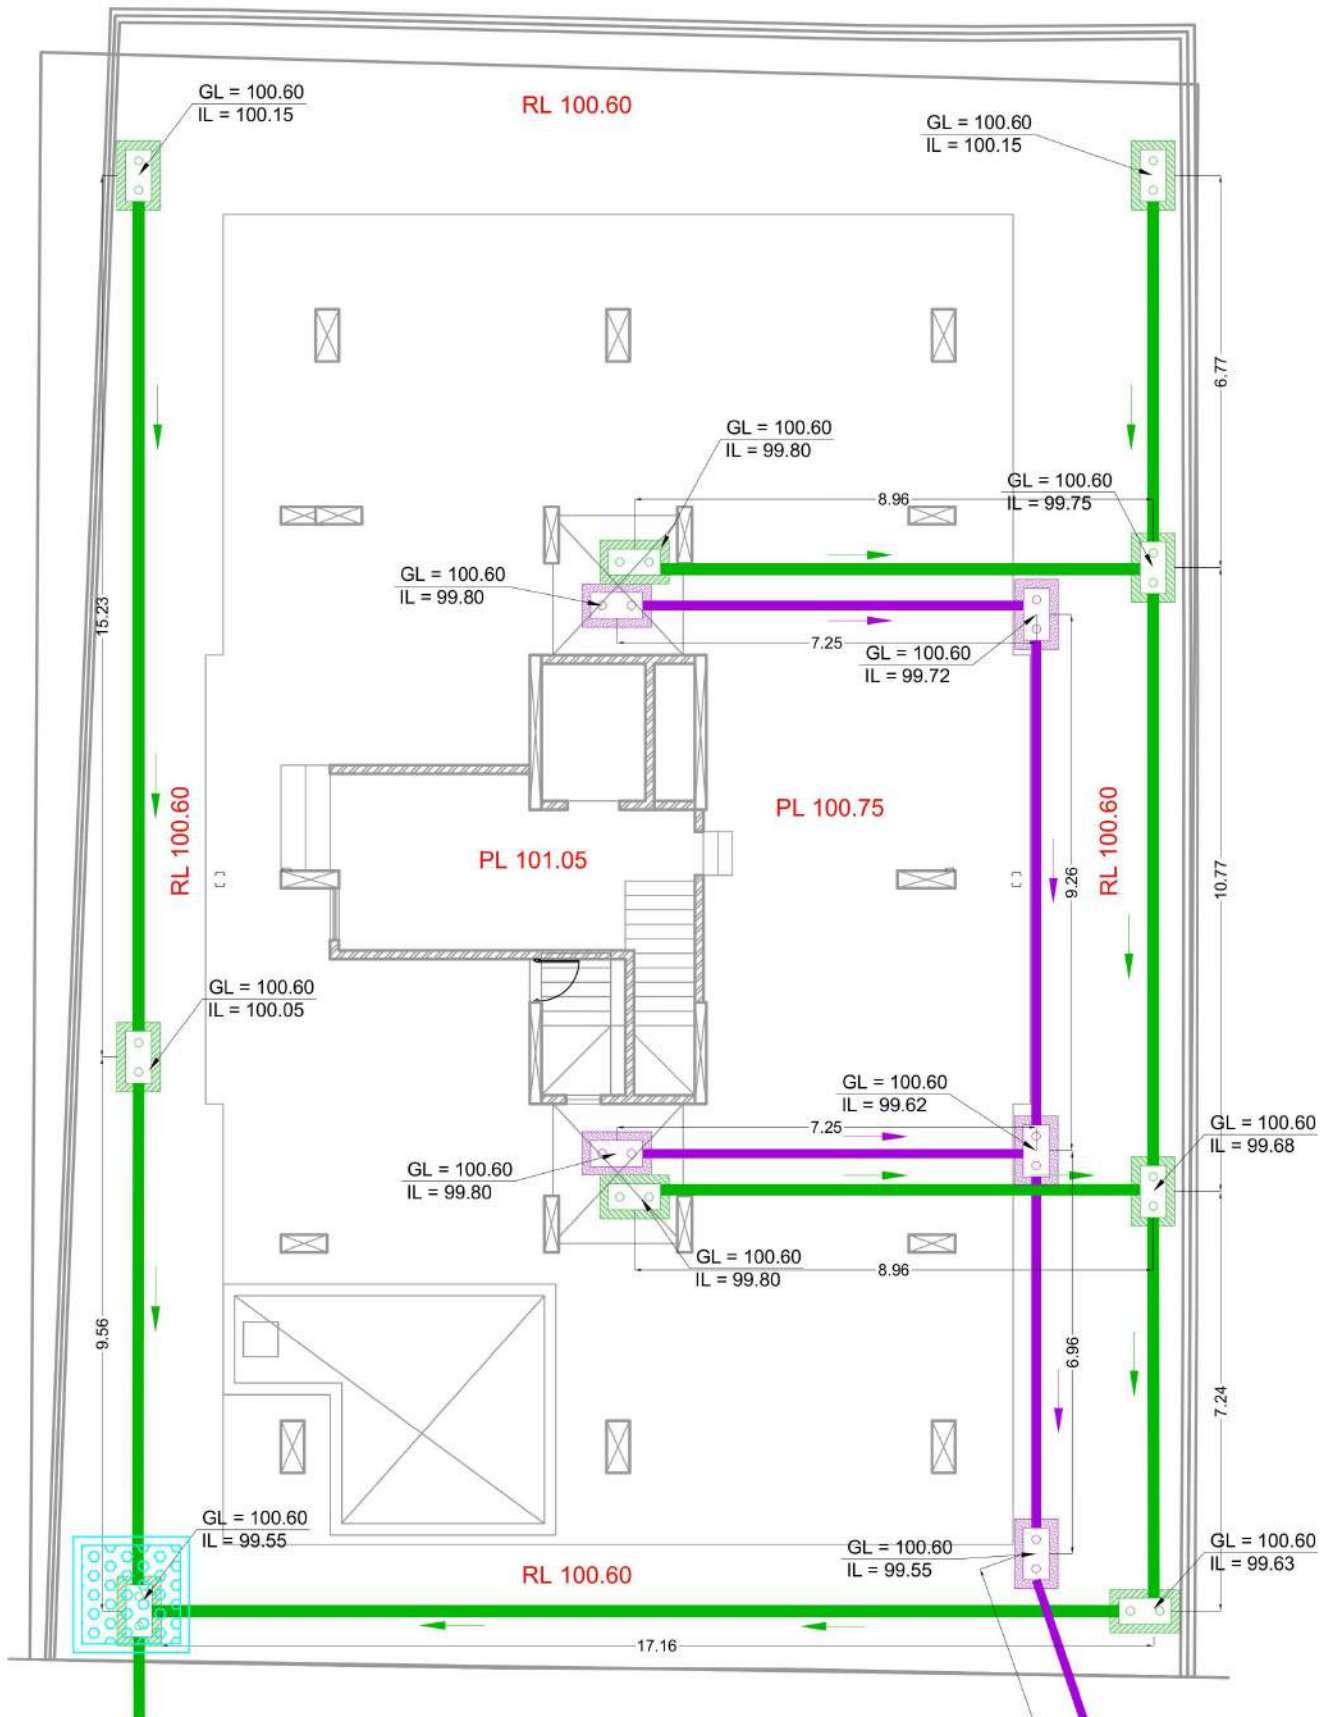

PARKING FLOOR PLAN

	GULLEY TRAP
	DRAINAGE CHAMBER 450 x 900 MM
	DRAINAGE PIPE 150 MM DIA
	STORMWATER CHAMBER 450 x 900 MM
	STORMWATER PIPE 200 MM DIA
	RAIN WATER HARVESTING PIT

GL = 100.00
IL = 99.45

PMC CH

